


PLAN VIEW

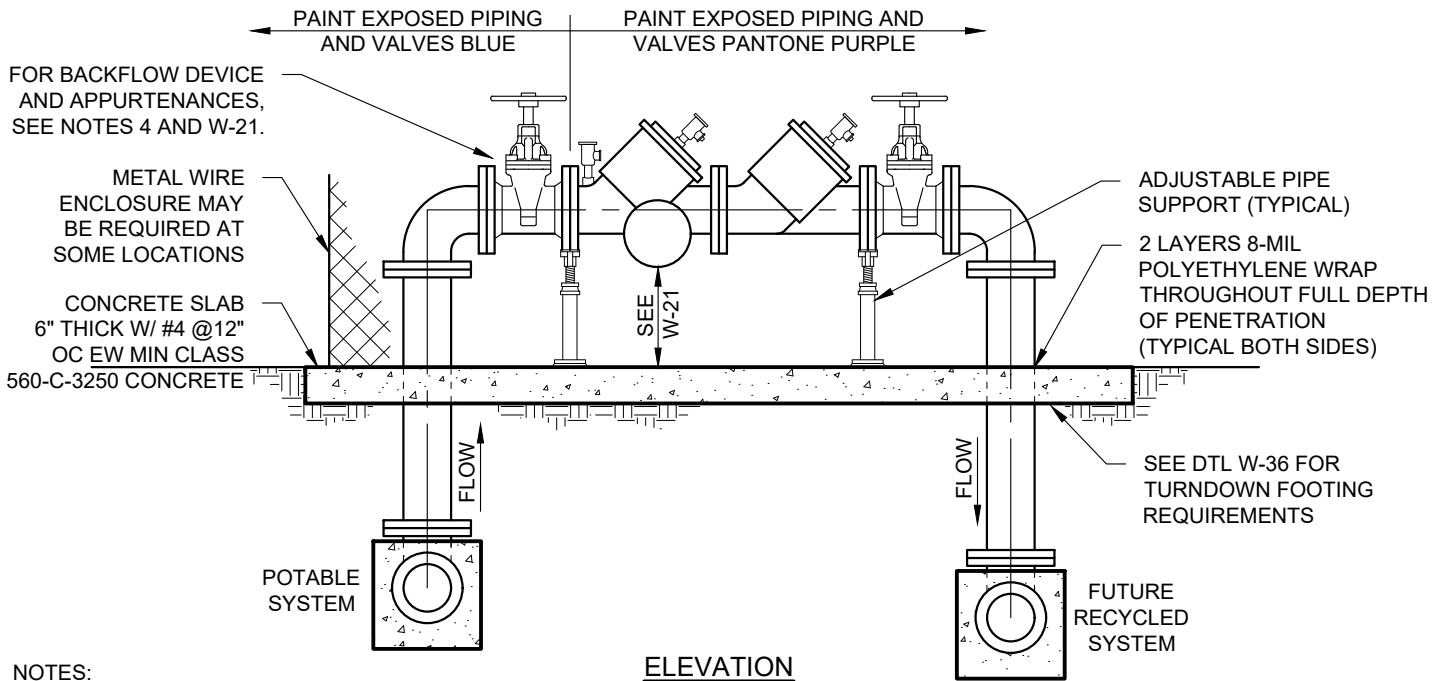

ELEVATION

NOTES:

1. REFER TO NOTES ON STANDARD DRAWING W-21A.
2. REFER TO STANDARD DRAWING W-21B FOR IDENTIFICATION OF MATERIALS AND OPENINGS.
3. INSTALL WARNING/IDENTIFICATION TAPE AS SHOWN ON W-21A.
4. THE FEED PIPE DIAMETER SHALL BE A MINIMUM (6"), OR LARGER AS REQUIRED, TO MATCH BACKFLOW PREVENTER. THE SUPPLY LINE MAY BE REDUCED FOR INSTALLATIONS REQUIRING PIPE OF LESS THAN 6" IN DIAMETER.
5. PAINTING SHALL BE IN ACCORDANCE WITH THE STANDARD SPECIFICATIONS, COLOR SHALL BE PURPLE PER APPROVED MATERIALS LIST.
6. TESTING SHALL BE CONDUCTED AS CALLED FOR IN THE STANDARD SPECIFICATIONS PRIOR TO ACCEPTANCE BY THE DISTRICT.
7. MATERIALS SHALL BE SELECTED FROM THE APPROVED MATERIALS LIST.
8. IDENTIFICATION PLATE AND TEST VALVES ON THE BACKFLOW ASSEMBLY SHALL NOT BE PAINTED.

REVISION	BY	APPR	DATE

PARAG KALARIA R.C.E. 83927 DATE
 06/22/2023

**TEMPORARY POTABLE WATER
TO RECYCLED WATER
INTER-CONNECTION**

STD. DWG. NO.
W-8